

THE HIGHLANDS

OF LOS GATOS

15685 Shady Lane
Residence 1

This spectacular 7,743 square foot, five bedroom, six and one-half bath custom estate home features a sumptuous, luxuriously appointed master suite in its own private world – beautifully secluded on the main level, yet conveniently close to the formal and daily living areas. The grand entry foyer makes a spectacular first impression with a gracefully curved custom iron staircase leading up to the main living area and master suite, and down to the lower level with spacious recreation room, media room, laundry facilities, and three generously-sized secondary bedrooms including a charming Junior Master Suite. A fifth bedroom located on the upper level features a separate entrance and is secluded from the main house by an expansive terrace – the perfect retreat for au pair, guests or returning college students. Formal living and dining rooms set the stage for memorable special occasions, while the epicurean kitchen, informal dining area, and inviting family room provide the perfect setting for relaxing quality time with the family and casual get-togethers with friends.




15685 Shady Lane Homesite 1

5 Bedrooms
Including Junior Master Suite
6-1/2 Baths

Recreation Room
Billiards Room
3-Car Garage
Approx. 7,743 Sq. Ft.

MAIN LEVEL

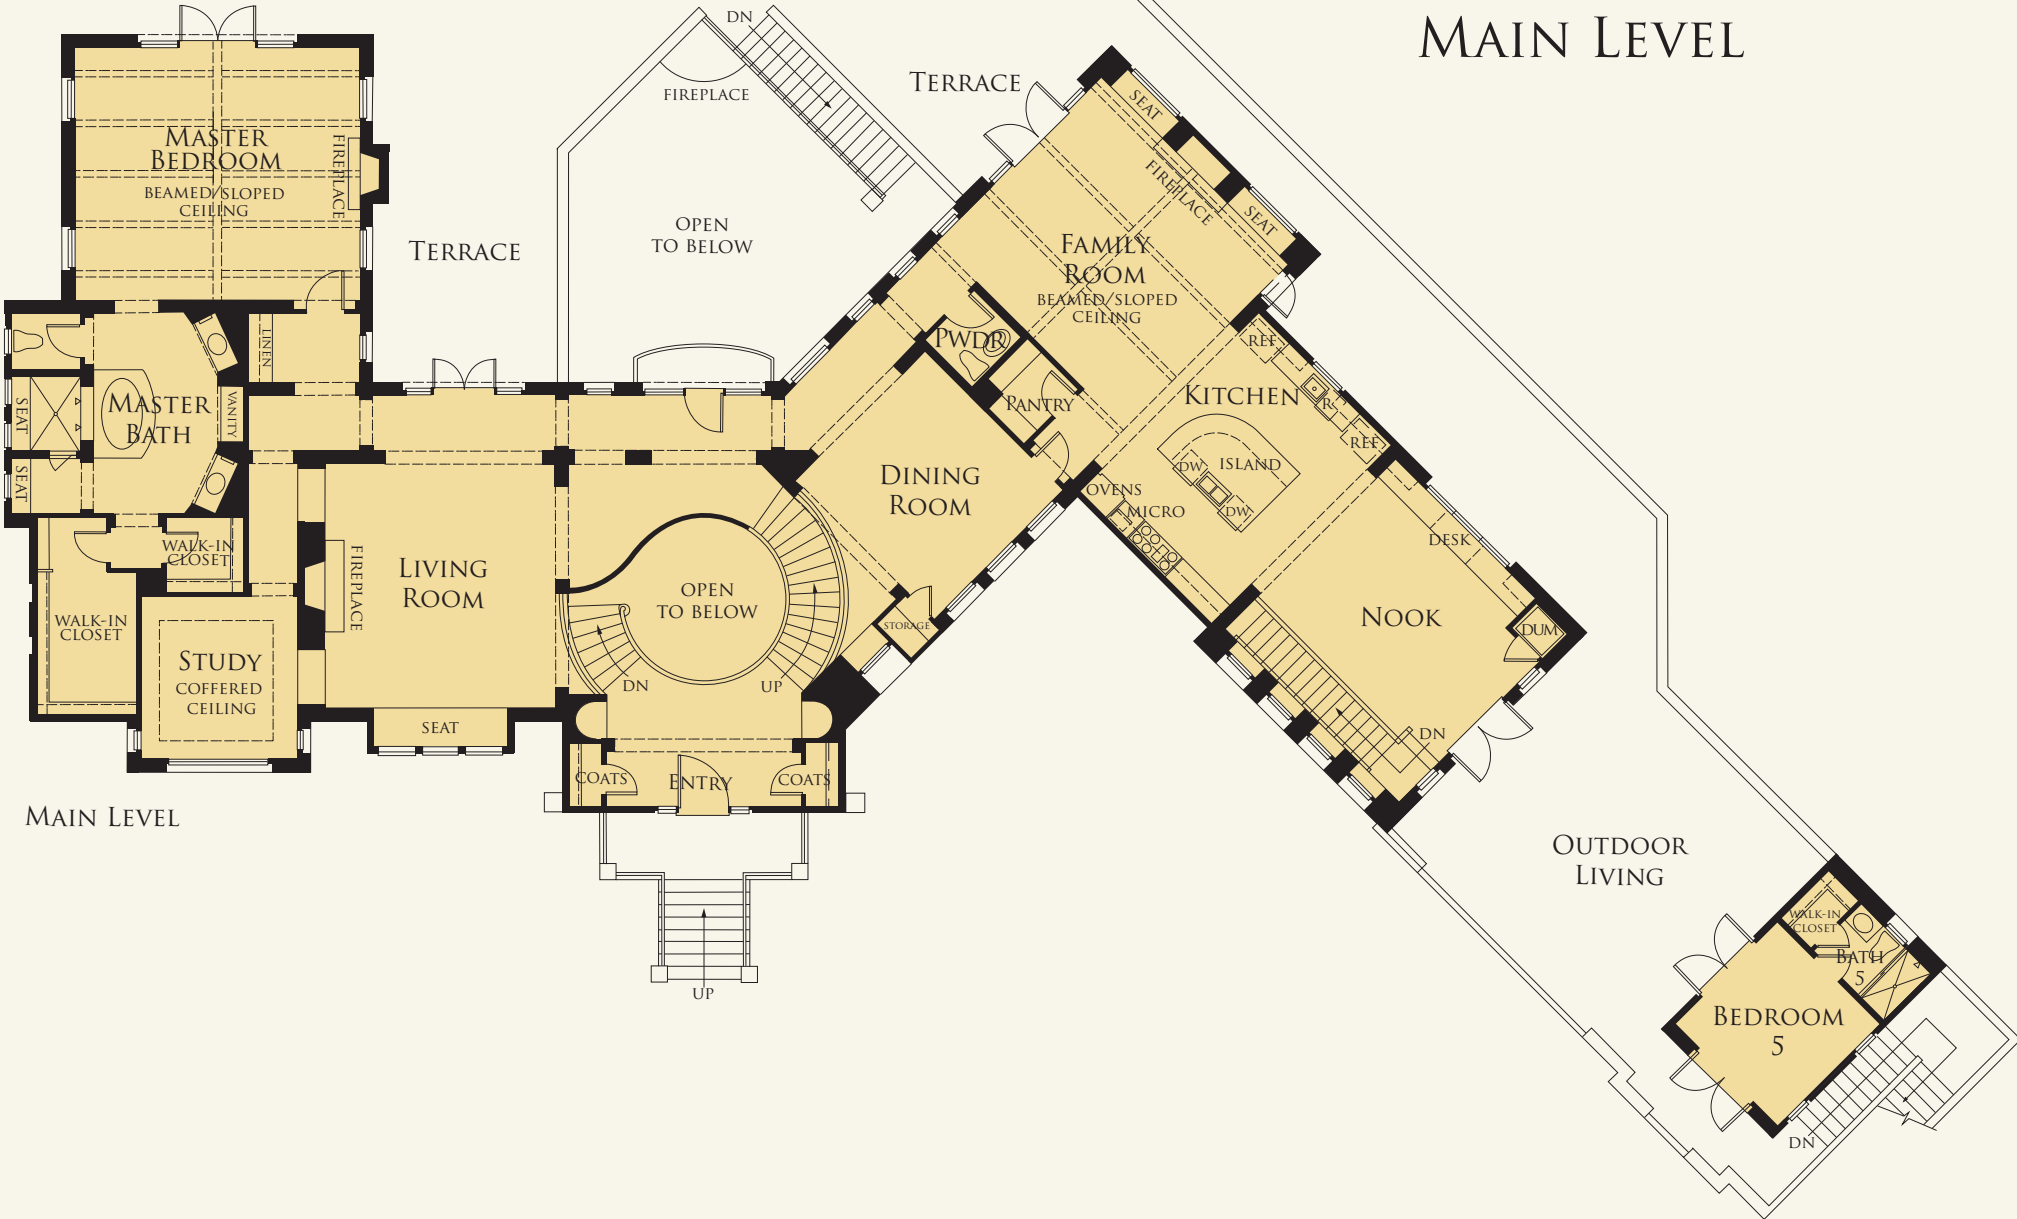

MAIN LEVEL

OUTDOOR LIVING

Directions:

From CA-17 take Exit 20A toward East Los Gatos.
Merge onto Los Gatos Saratoga Road,
Turn left onto Los Gatos Boulevard.
Turn right on Shannon Road.
Turn left on Short Road.
Turn right on Shady Lane to
The Highlands of Los Gatos Information Center.



MAP NOT TO SCALE

Address:

15671 Shady Lane
Los Gatos CA 95032

THE HIGHLANDS
OF LOS GATOS

Contact:

(408) 884-8751
HomesByDavidon.com



All renderings and floor plans are artist's conceptions and are not intended to be actual depiction of buildings, walkways, driveways or landscaping. All square footages are approximate. Each homesite plotting and color scheme is pre-selected and not subject to change. Davidon Homes reserves the right to change floor plans, home sizes, exterior materials and interior specifications without notice. All optional choices and amenity requests are subject to availability, pricing and construction cut-off dates. Please consult your Davidon Homes sales representative for a list of included items and to discuss your options and amenity requests. 5/14

